


2 EXISTING SECOND FLOOR PLAN
 D1.1 3/32"=1'-0"

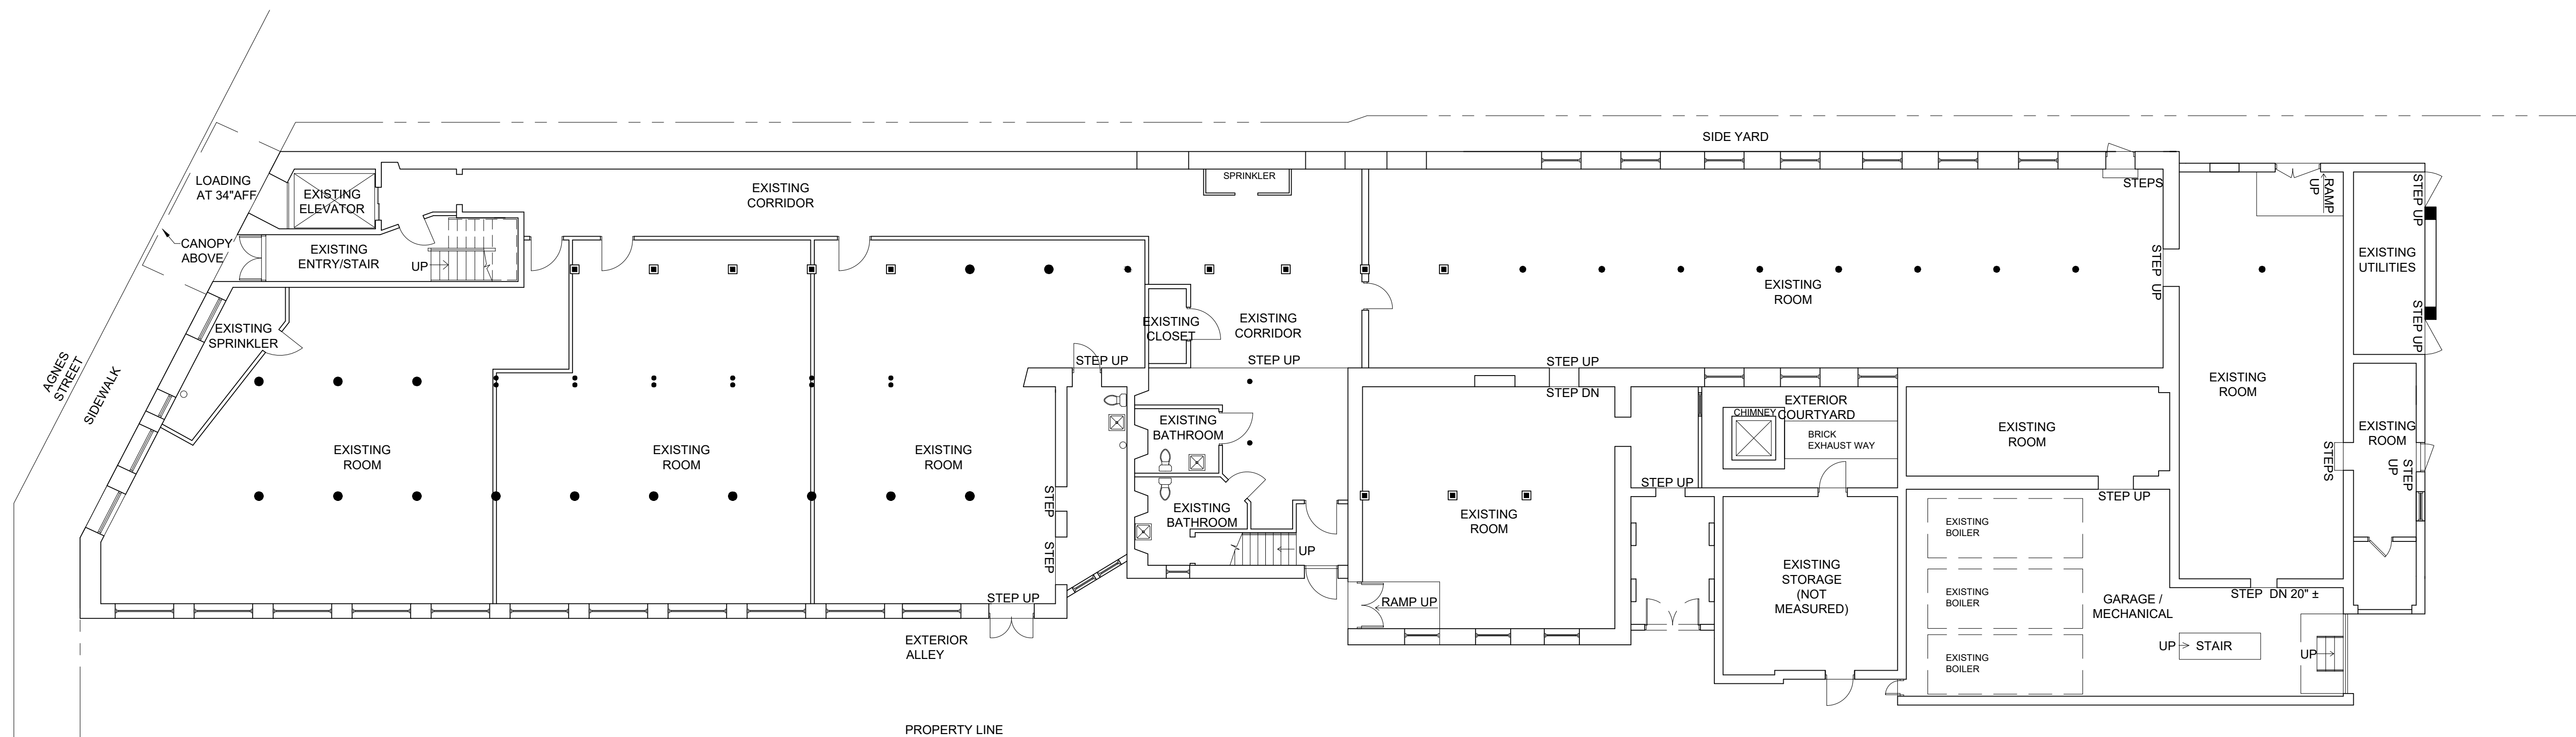

1 EXISTING FIRST FLOOR PLAN
 D1.1 3/32"=1'-0"

ISSUED FOR:
EXISTING
 01/22/2024
 REVISIONS:


STAMP:

SHEET TITLE:
 EXISTING FLOOR PLANS




PROJECT ARCHITECT: BTB
 DRAWN: DD
 PROJECT NUMBER:
#2321

SHEET NUMBER: **D1.1** REV: ~

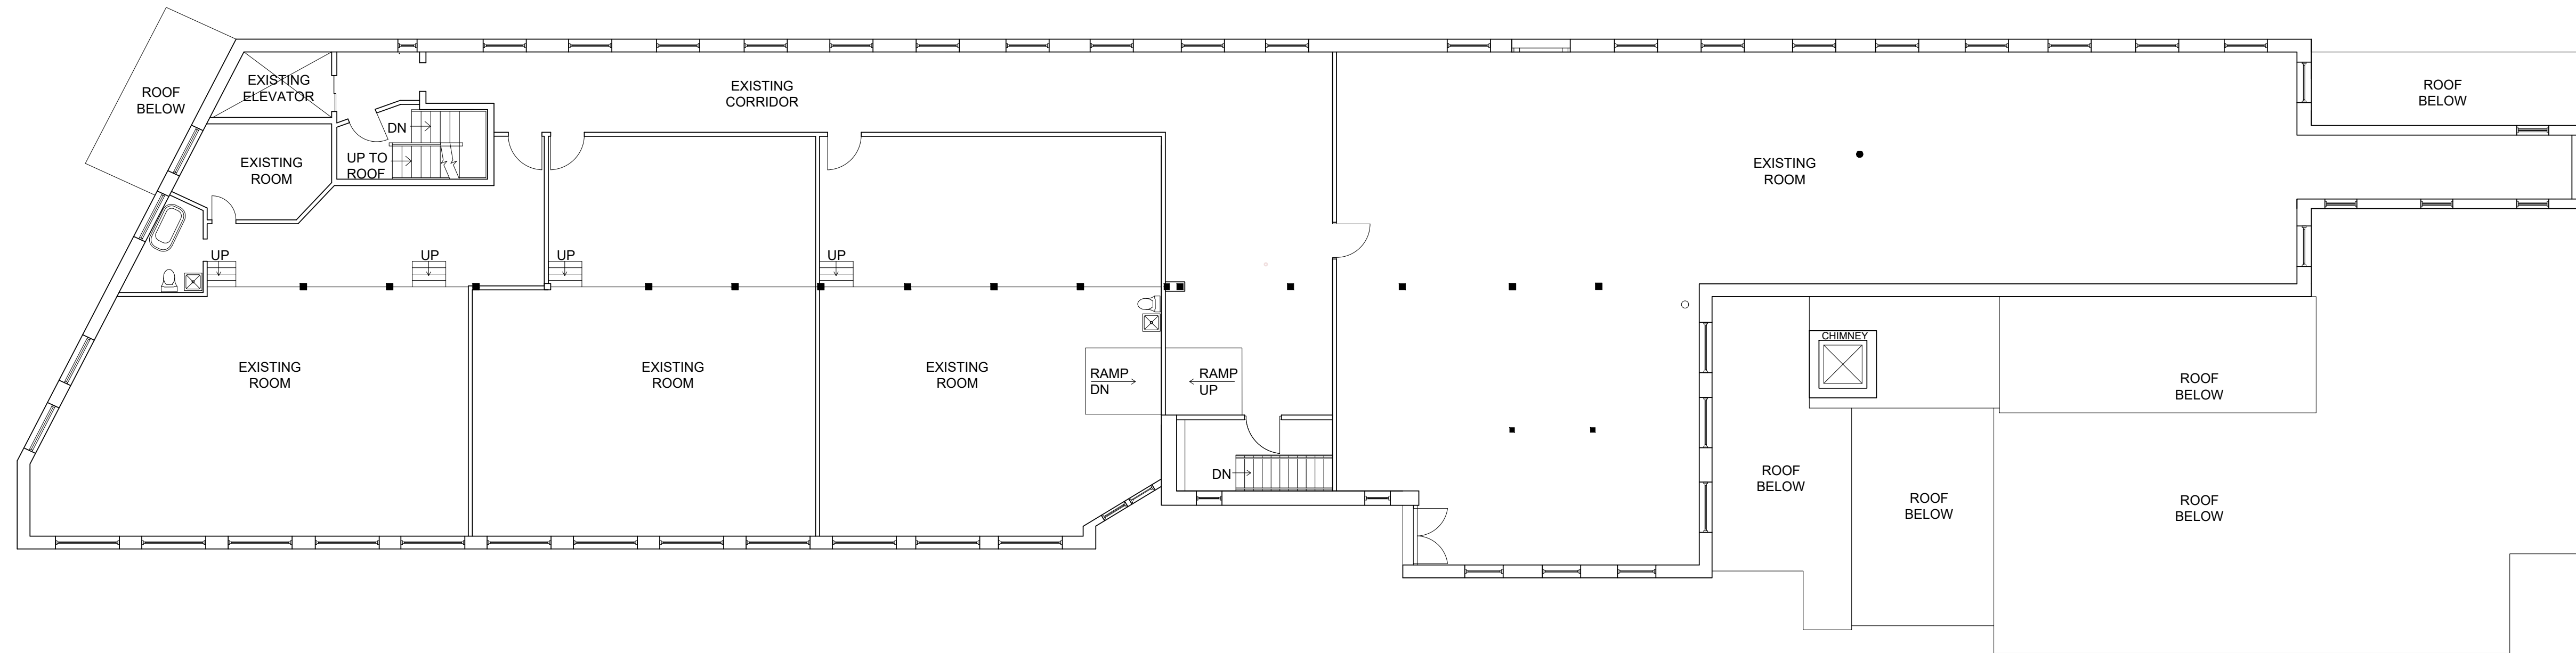

2 EXISTING FOURTH FLOOR PLAN
D1.2 3/32"=1'-0"

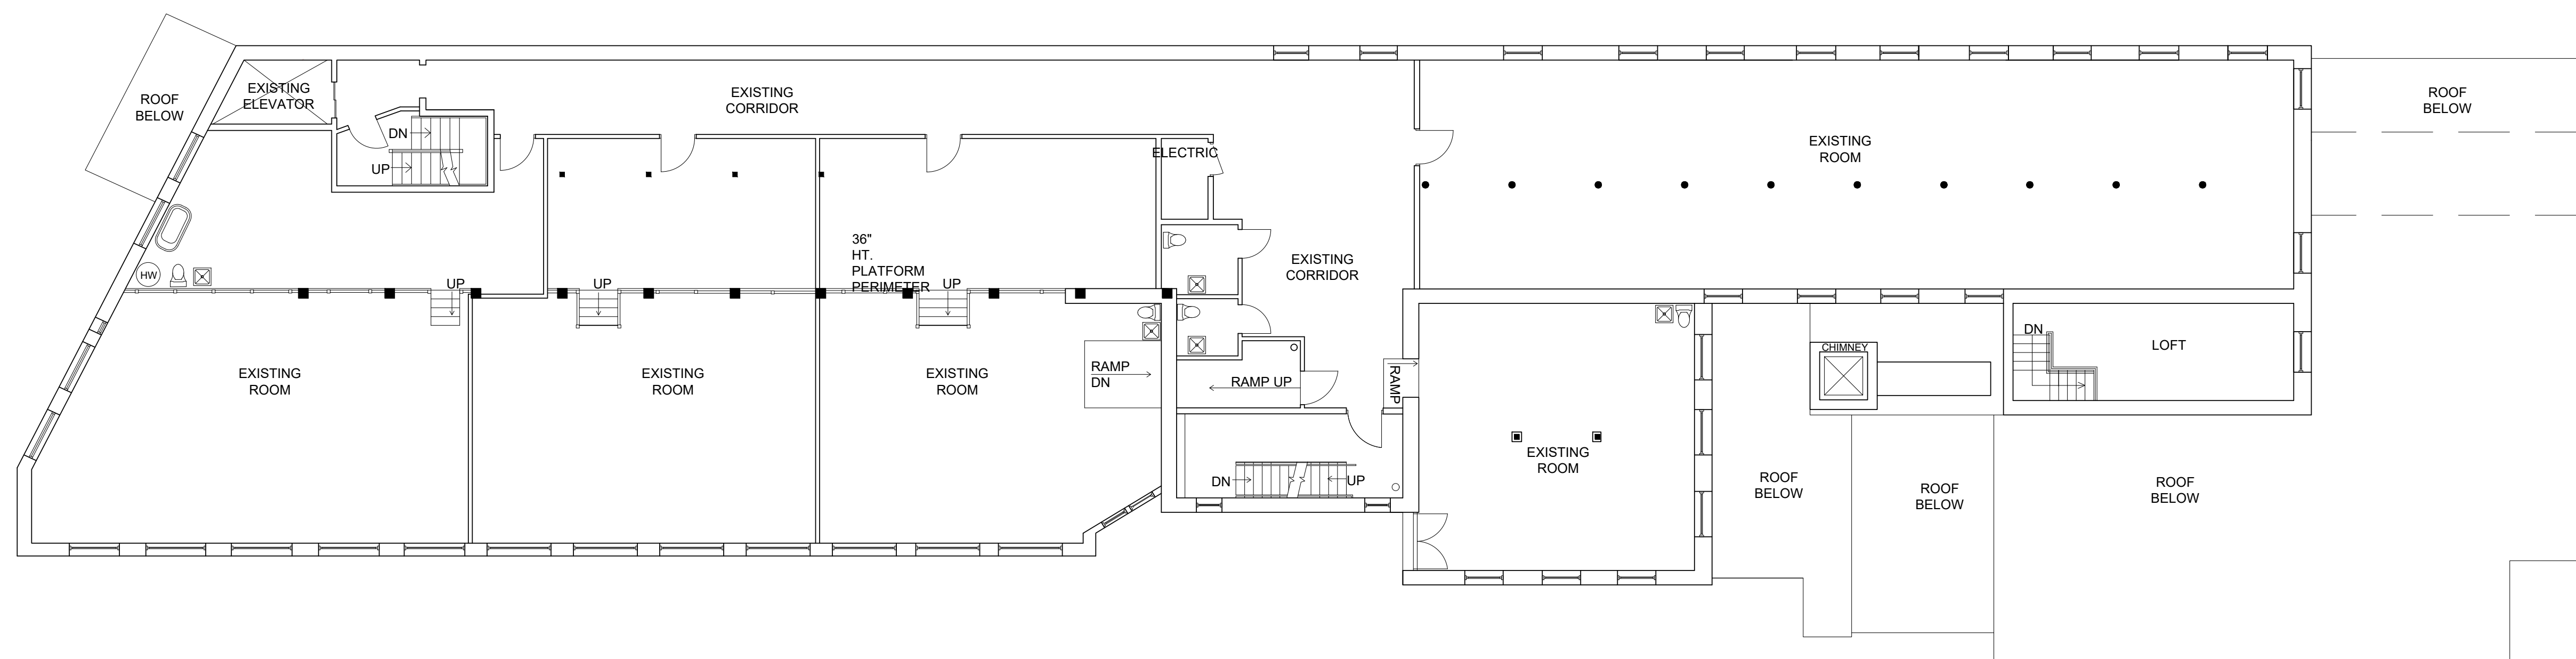

1 EXISTING THIRD FLOOR PLAN
D1.2 3/32"=1'-0"

ISSUED FOR:
EXISTING
01/22/2024
REVISIONS:



STAMP:

SHEET TITLE:
EXISTING FLOOR PLANS



PROJECT ARCHITECT: BTB
DRAWN: DD
PROJECT NUMBER:
#2321


SHEET NUMBER: **D1.2** REV: ~

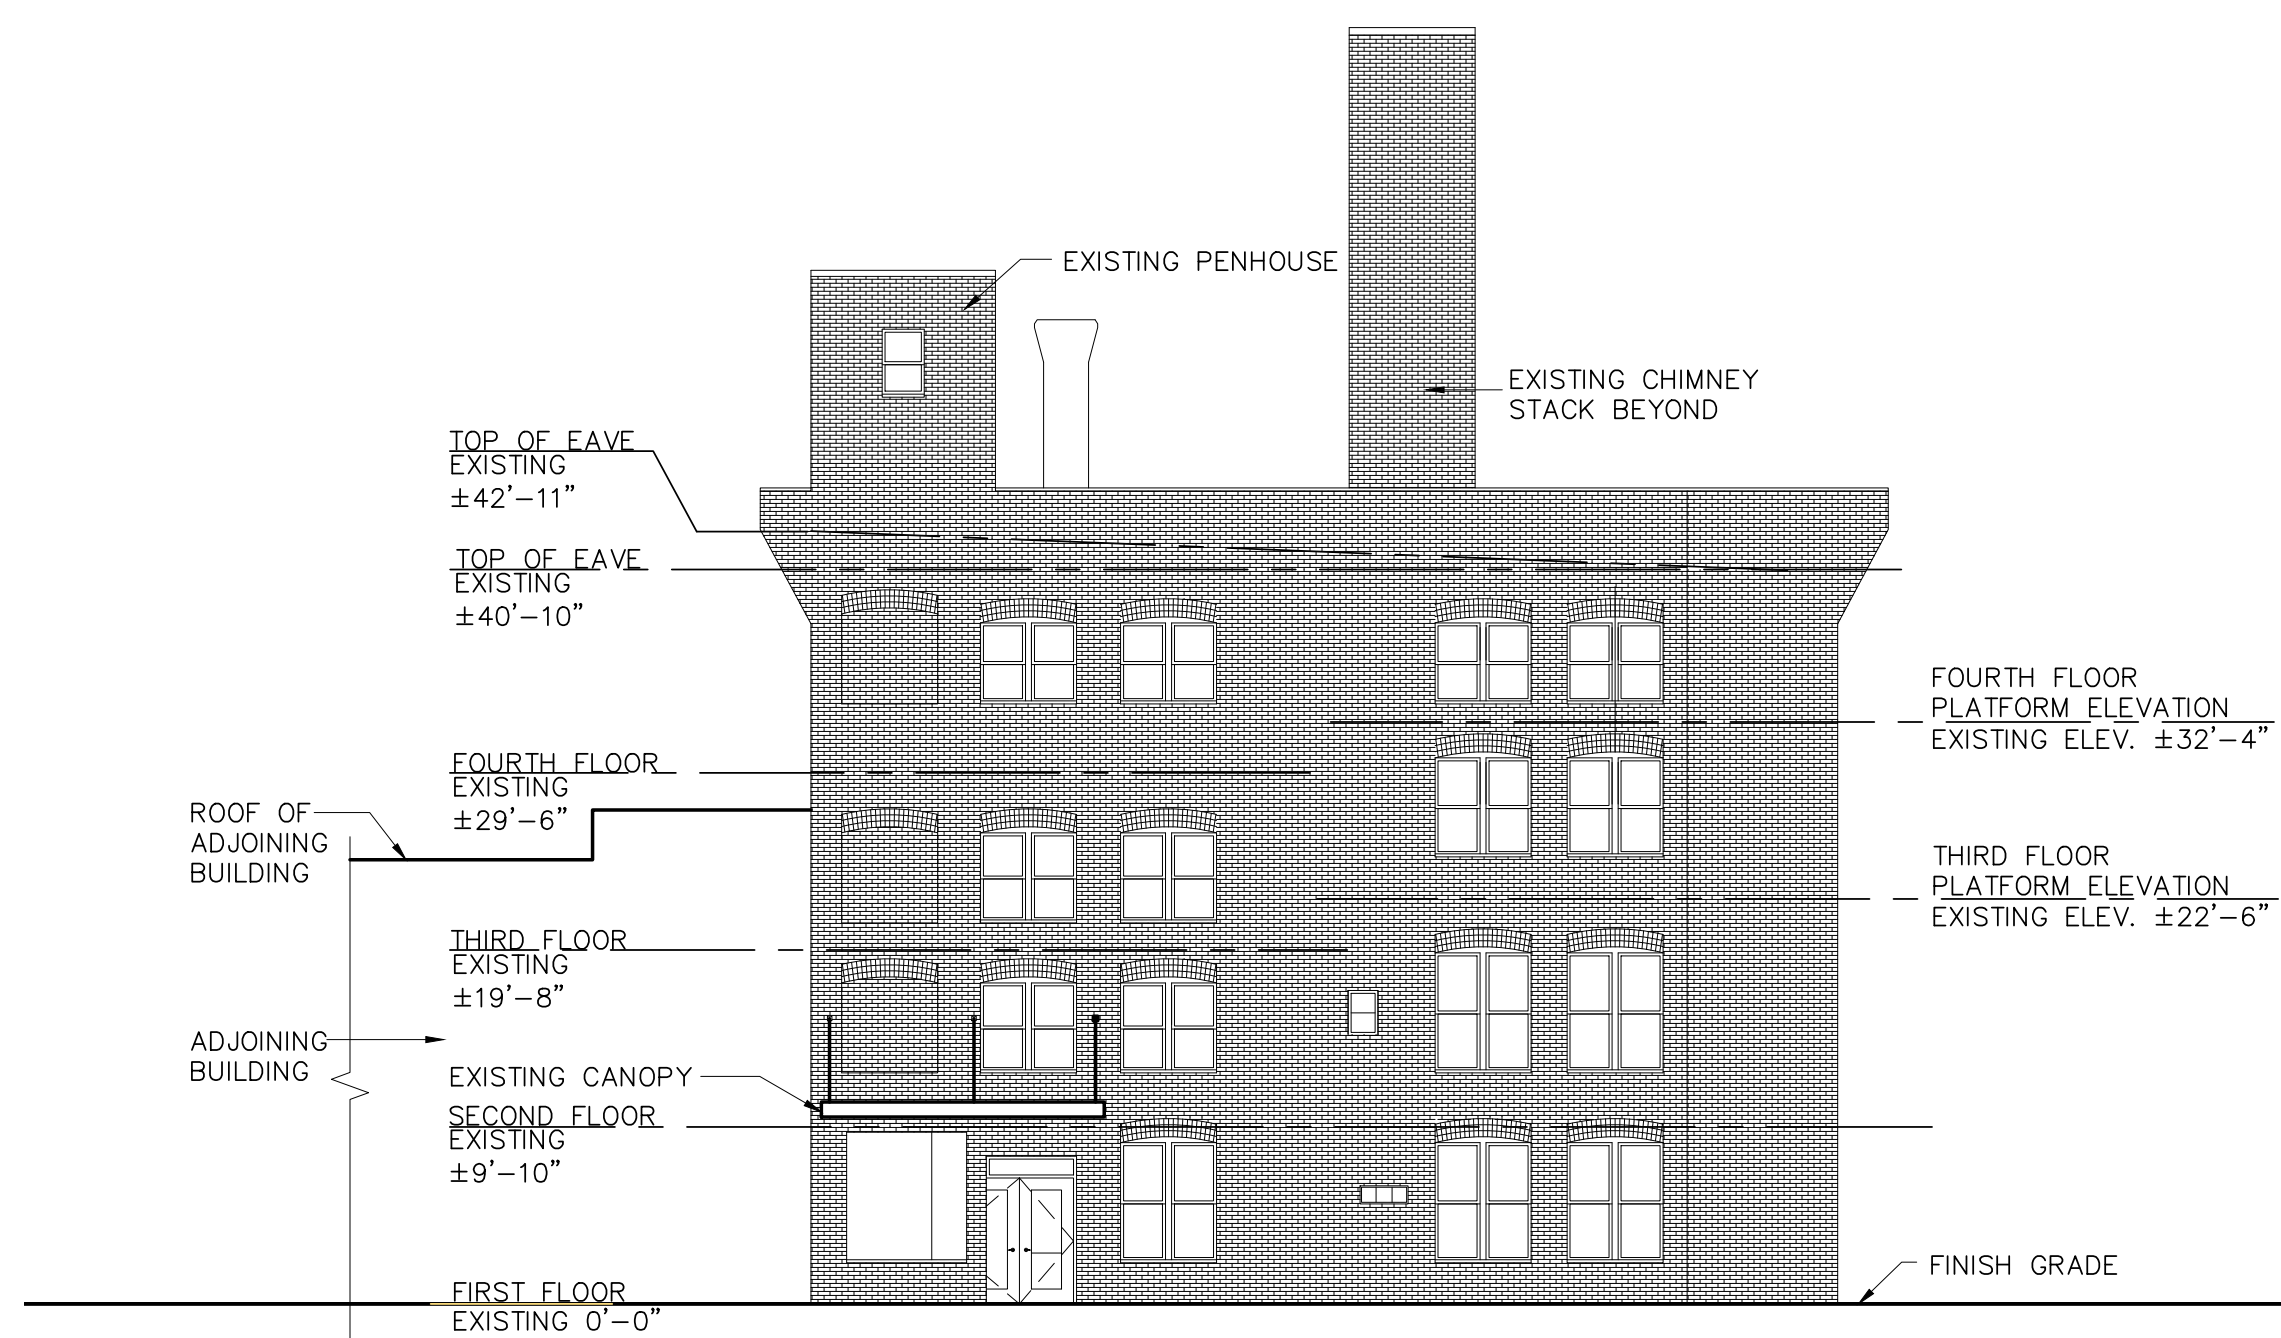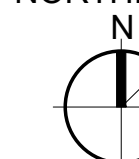

1 WEST (FRONT) ELEVATION
 D2.0 3/32"=1'-0"



2 EAST (REAR) ELEVATION
 D2.0 3/32"=1'-0"

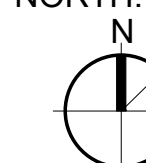

2 NORTH (SIDE) ELEVATION
 D2.1 3/32"=1'-0"



1 SOUTH (SIDE) ELEVATION
 D2.1 3/32"=1'-0"