

ARCHITECTS:

PROJECT:

**EASY ENTERTAINING**  
 166 VALLEY STREET BLD 10  
 PROVIDENCE, RHODE ISLAND

ISSUED FOR

NO.	DESCRIPTION	DATE

REVISIONS

NO.	DESCRIPTION	DATE

DRAWING TITLE:


FURNITURE PLAN

DESIGN BY: LS


DRAWN BY: IL

SCALE: AS NOTED

DATE: 9-14-2017

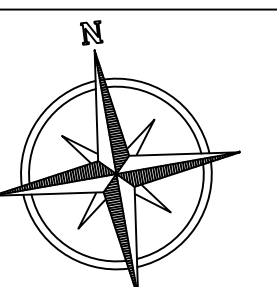

**ID 1.4**

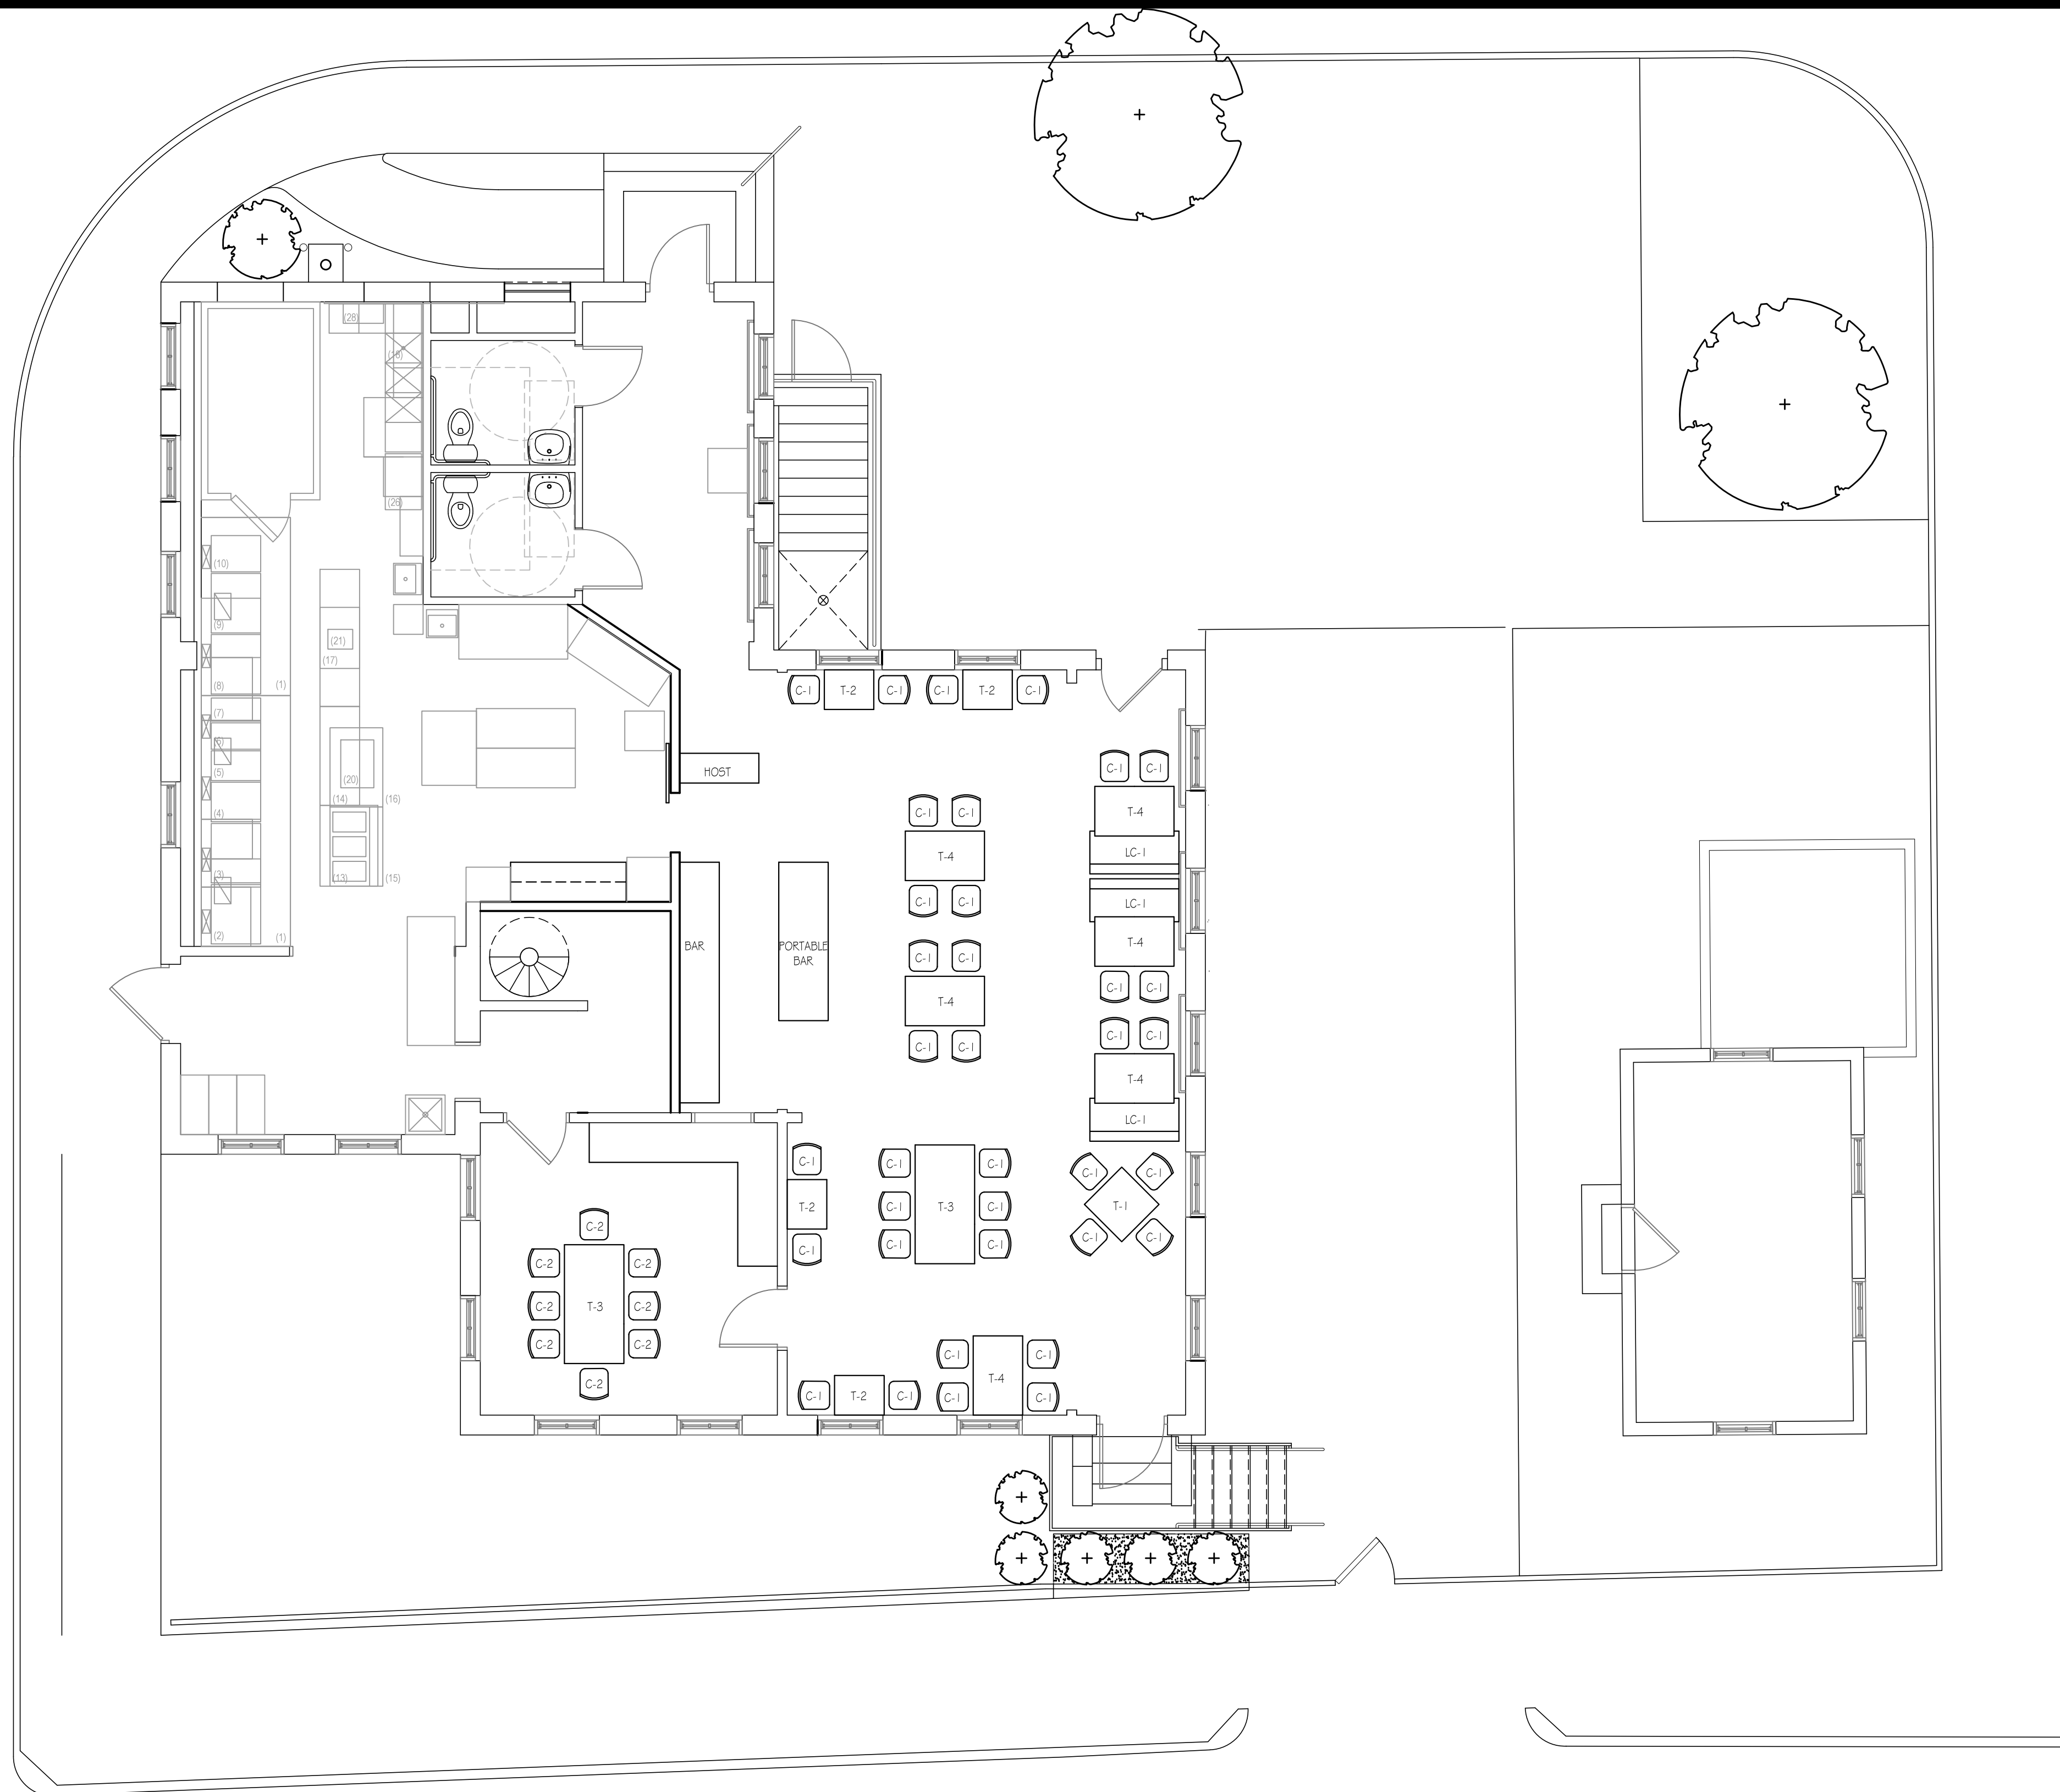

FURNITURE PLAN  
 SCALE: 3/16" = 1'-0"

DRAWING NOTES:

1. DRAWINGS ARE NOT TO BE SCALED. ALL WORK LINES AND LEVELS SHALL BE LAID OUT BY WRITTEN DIMENSIONS ARE FROM FACE OF FINISH. ANY DEVIATIONS SHALL BE BROUGHT TO THE ATTENTION OF THE DESIGNER/ENGINEER IMMEDIATELY. ALL DEVIATIONS SHALL BE CORRECTED BY THE CONTRACTOR BEFORE THEY BEGIN THEIR PORTION OF THE WORK. START OF WORK INDICATES ACCEPTANCE OF CONDITIONS.
2. THE GENERAL CONTRACTOR MUST FIELD VERIFY ALL DIMENSIONS AND CONDITIONS PRIOR TO THE BEGINNING OF ANY WORK. NOTIFY THE DESIGNER OR ENGINEER REGARDING ANY DISCREPANCIES.
3. ALL DIMENSIONS INDICATED ARE FINISH TO FINISH UNLESS NOTED OTHERWISE.

SEATING COUNT:

DINING: 42  
 PRIVATE DINING: 8  
 TOTAL: 50